


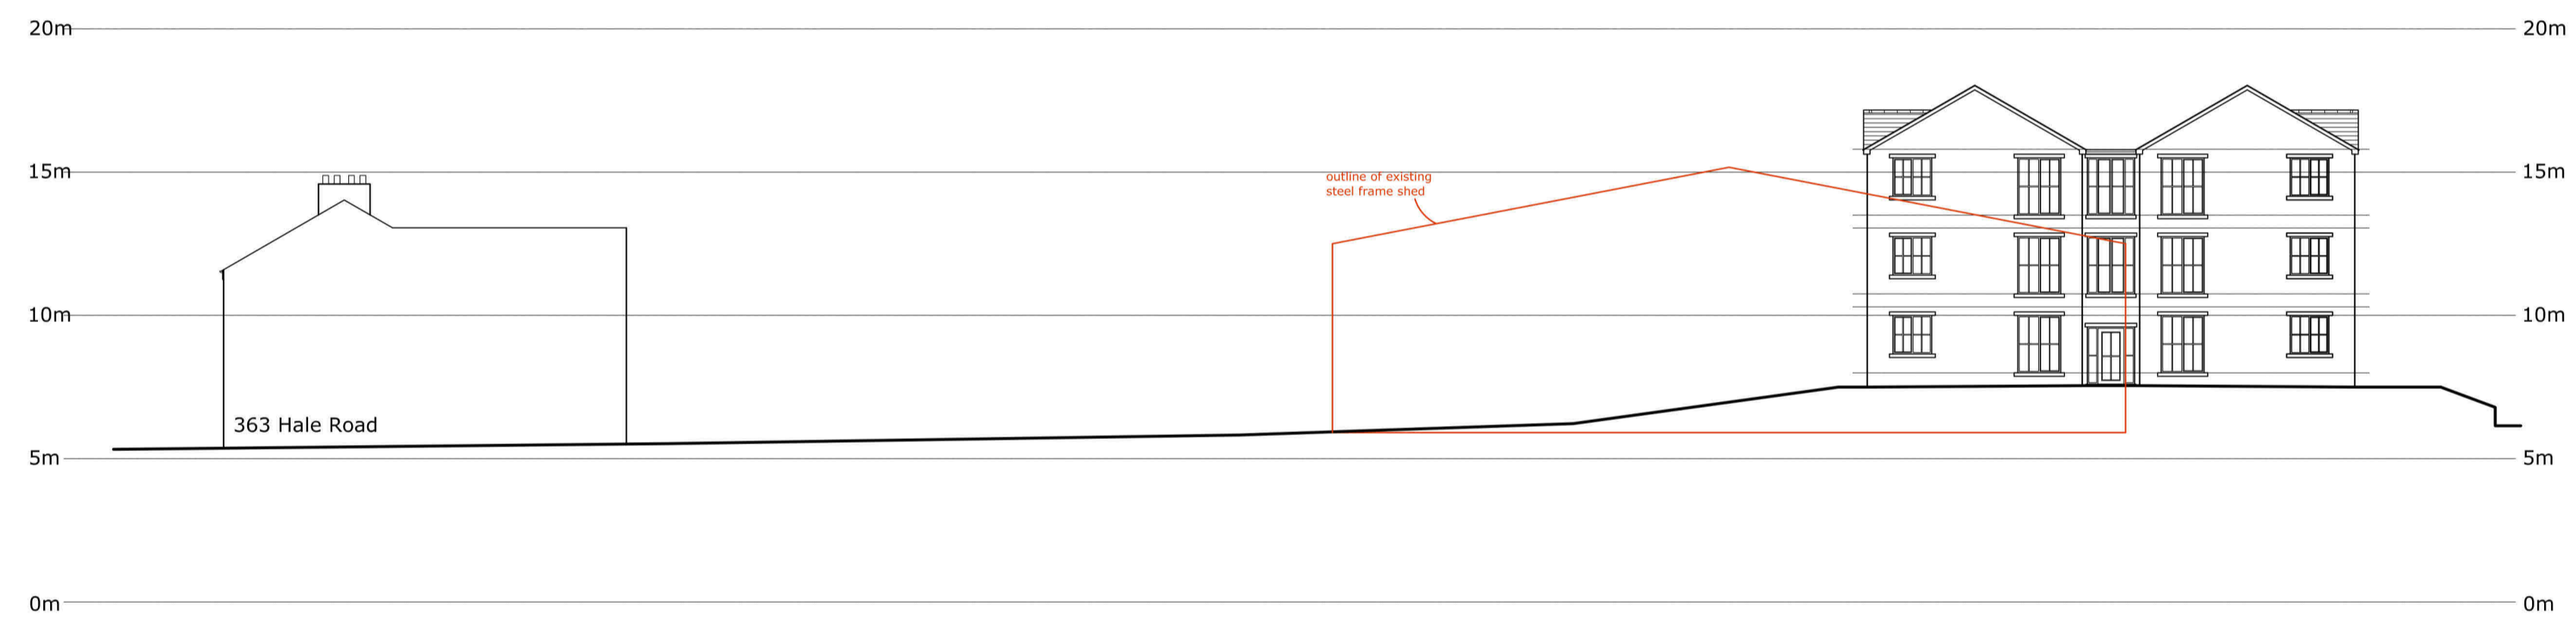

Indicative North West Elevation - for illustrative purposes only 1:200 scale



Indicative South East Elevation - for illustrative purposes only 1:200 scale

Revision:
i 09-12-24 SB Building reduced in height

Title: Street Scene for Proposed Care Home Dwelling Land off Hale Road, Widnes, WA8 8TR		
Client: CBJ Properties Ltd		
Scale: 1:200 @A1	Drawing number: 0886-06	
Date: 05/06/23	Drawn by: SB	Revision: i

G&S
DESIGN LTD

2 Lady Anne Court, Wheelock Street,
Middlewich, Cheshire CW10 9AG
Telephone 01606 834020