




2 GA\_Elevation\_01  
1:50

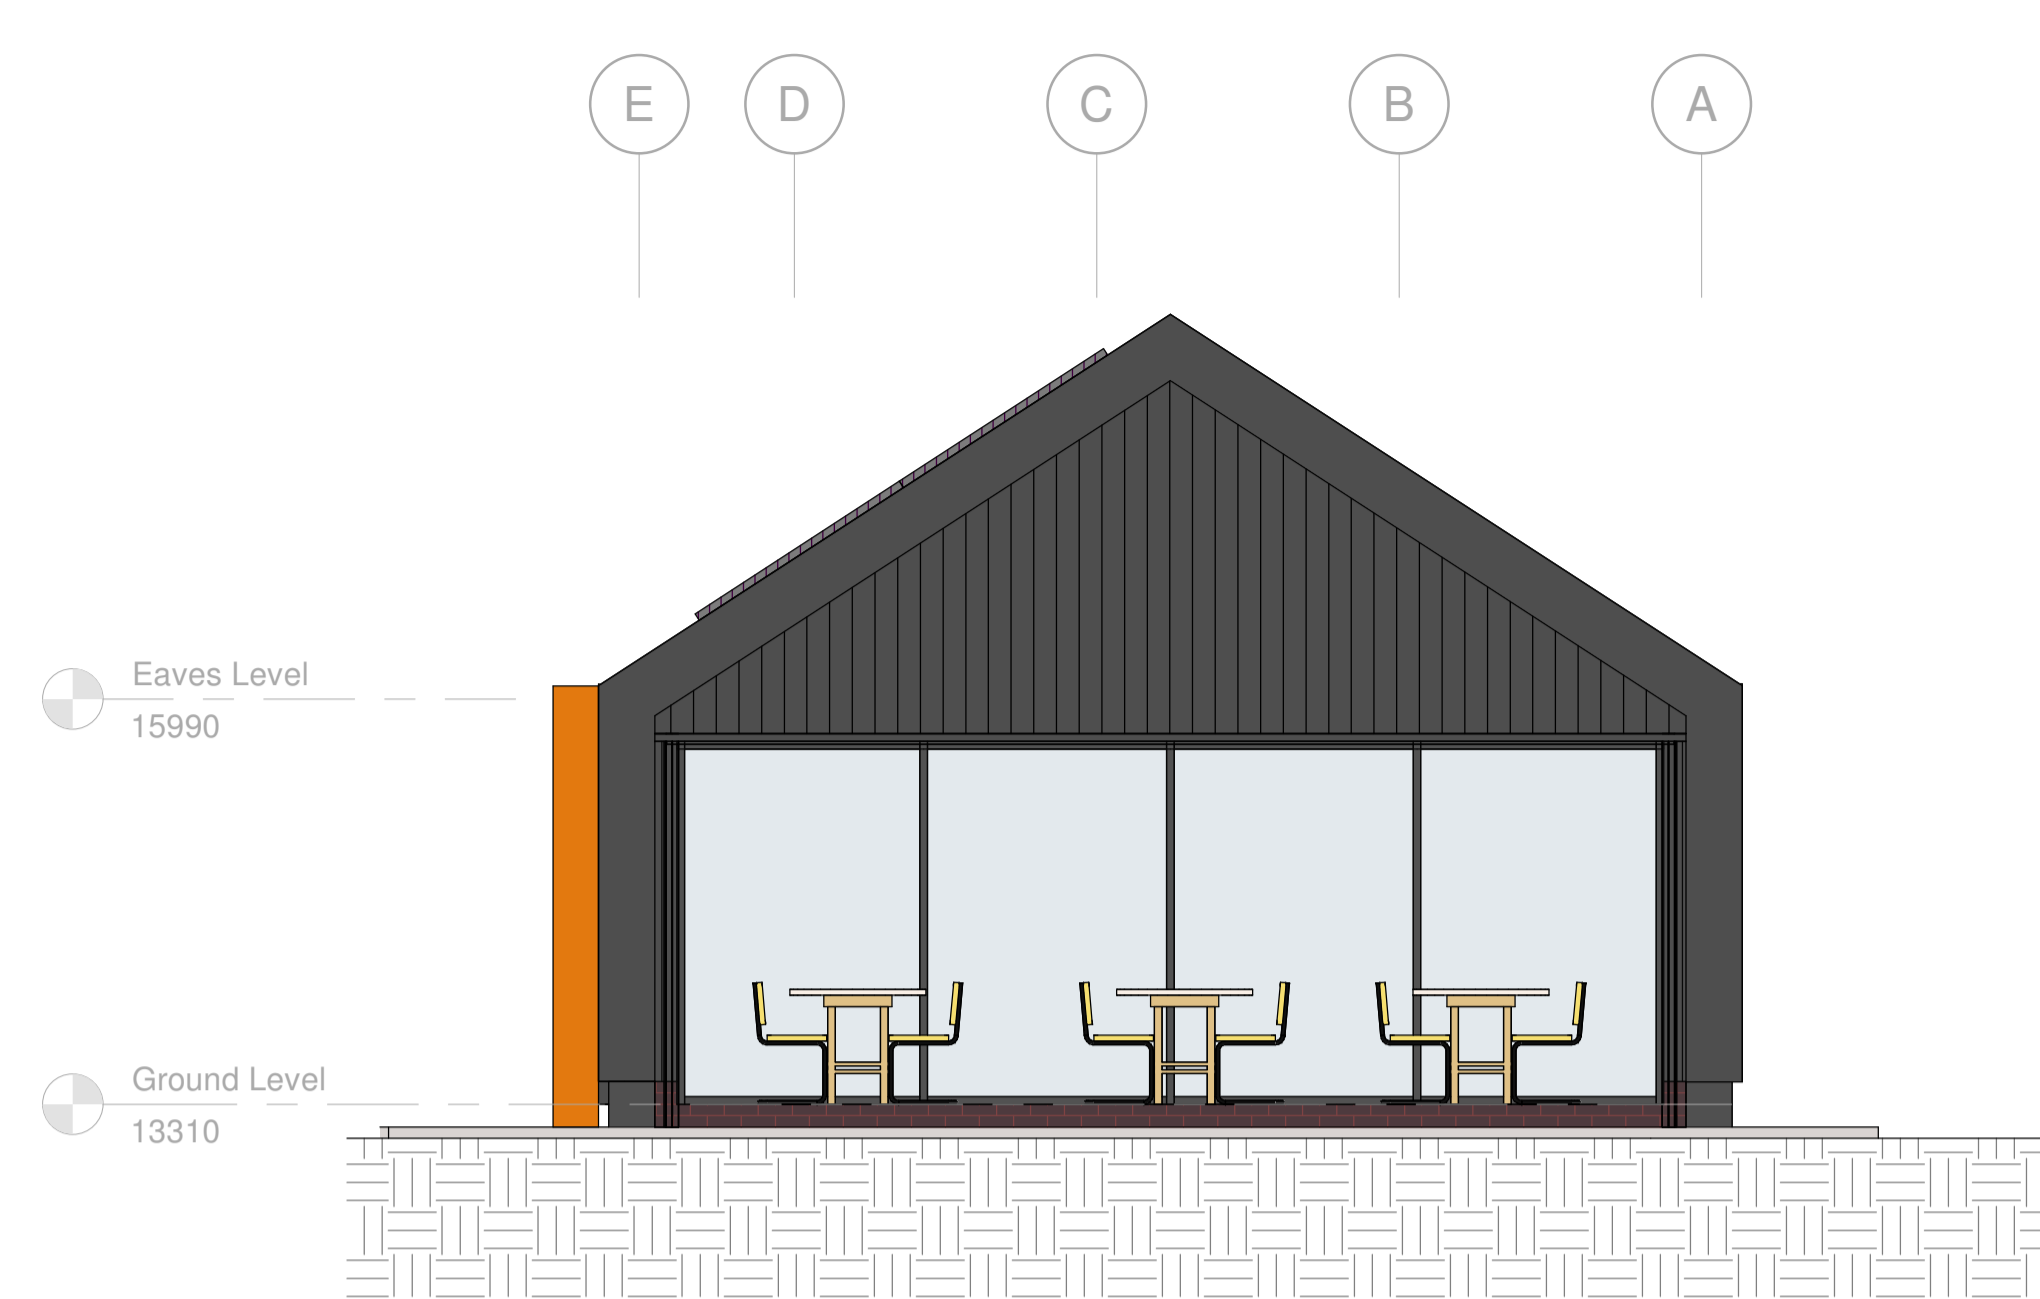


4 GA\_Elevation\_02  
1:50

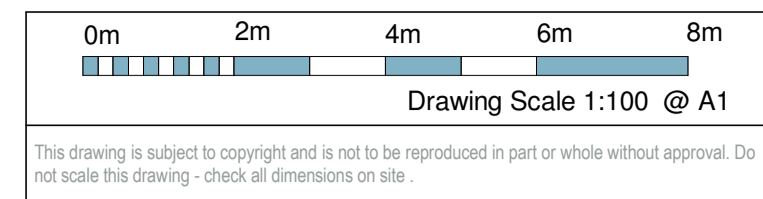


**General Notes**  
Do not scale this drawing.  
All dimensions to be checked on site by Contractor.  
Final positions of all equipment to be agreed on Site.  
Any discrepancies between dimensions checked on site by the Contractor to be reported to the Architect, Structural Engineer or Project Manager immediately.  
This drawing is to be read in conjunction with all the relevant Structural Engineers drawings, structural calculations and recommendations.  
This drawing is to be read in conjunction with all the relevant Mechanical and Electrical drawings.

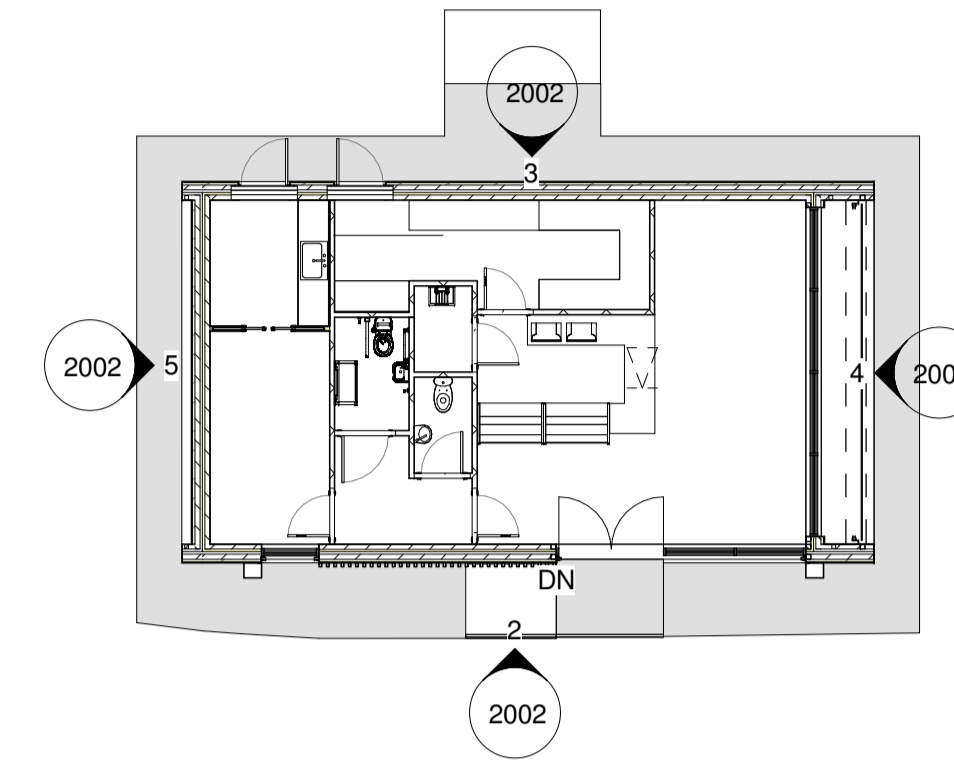


1 Key\_Plan\_GA\_Elevations  
1:150

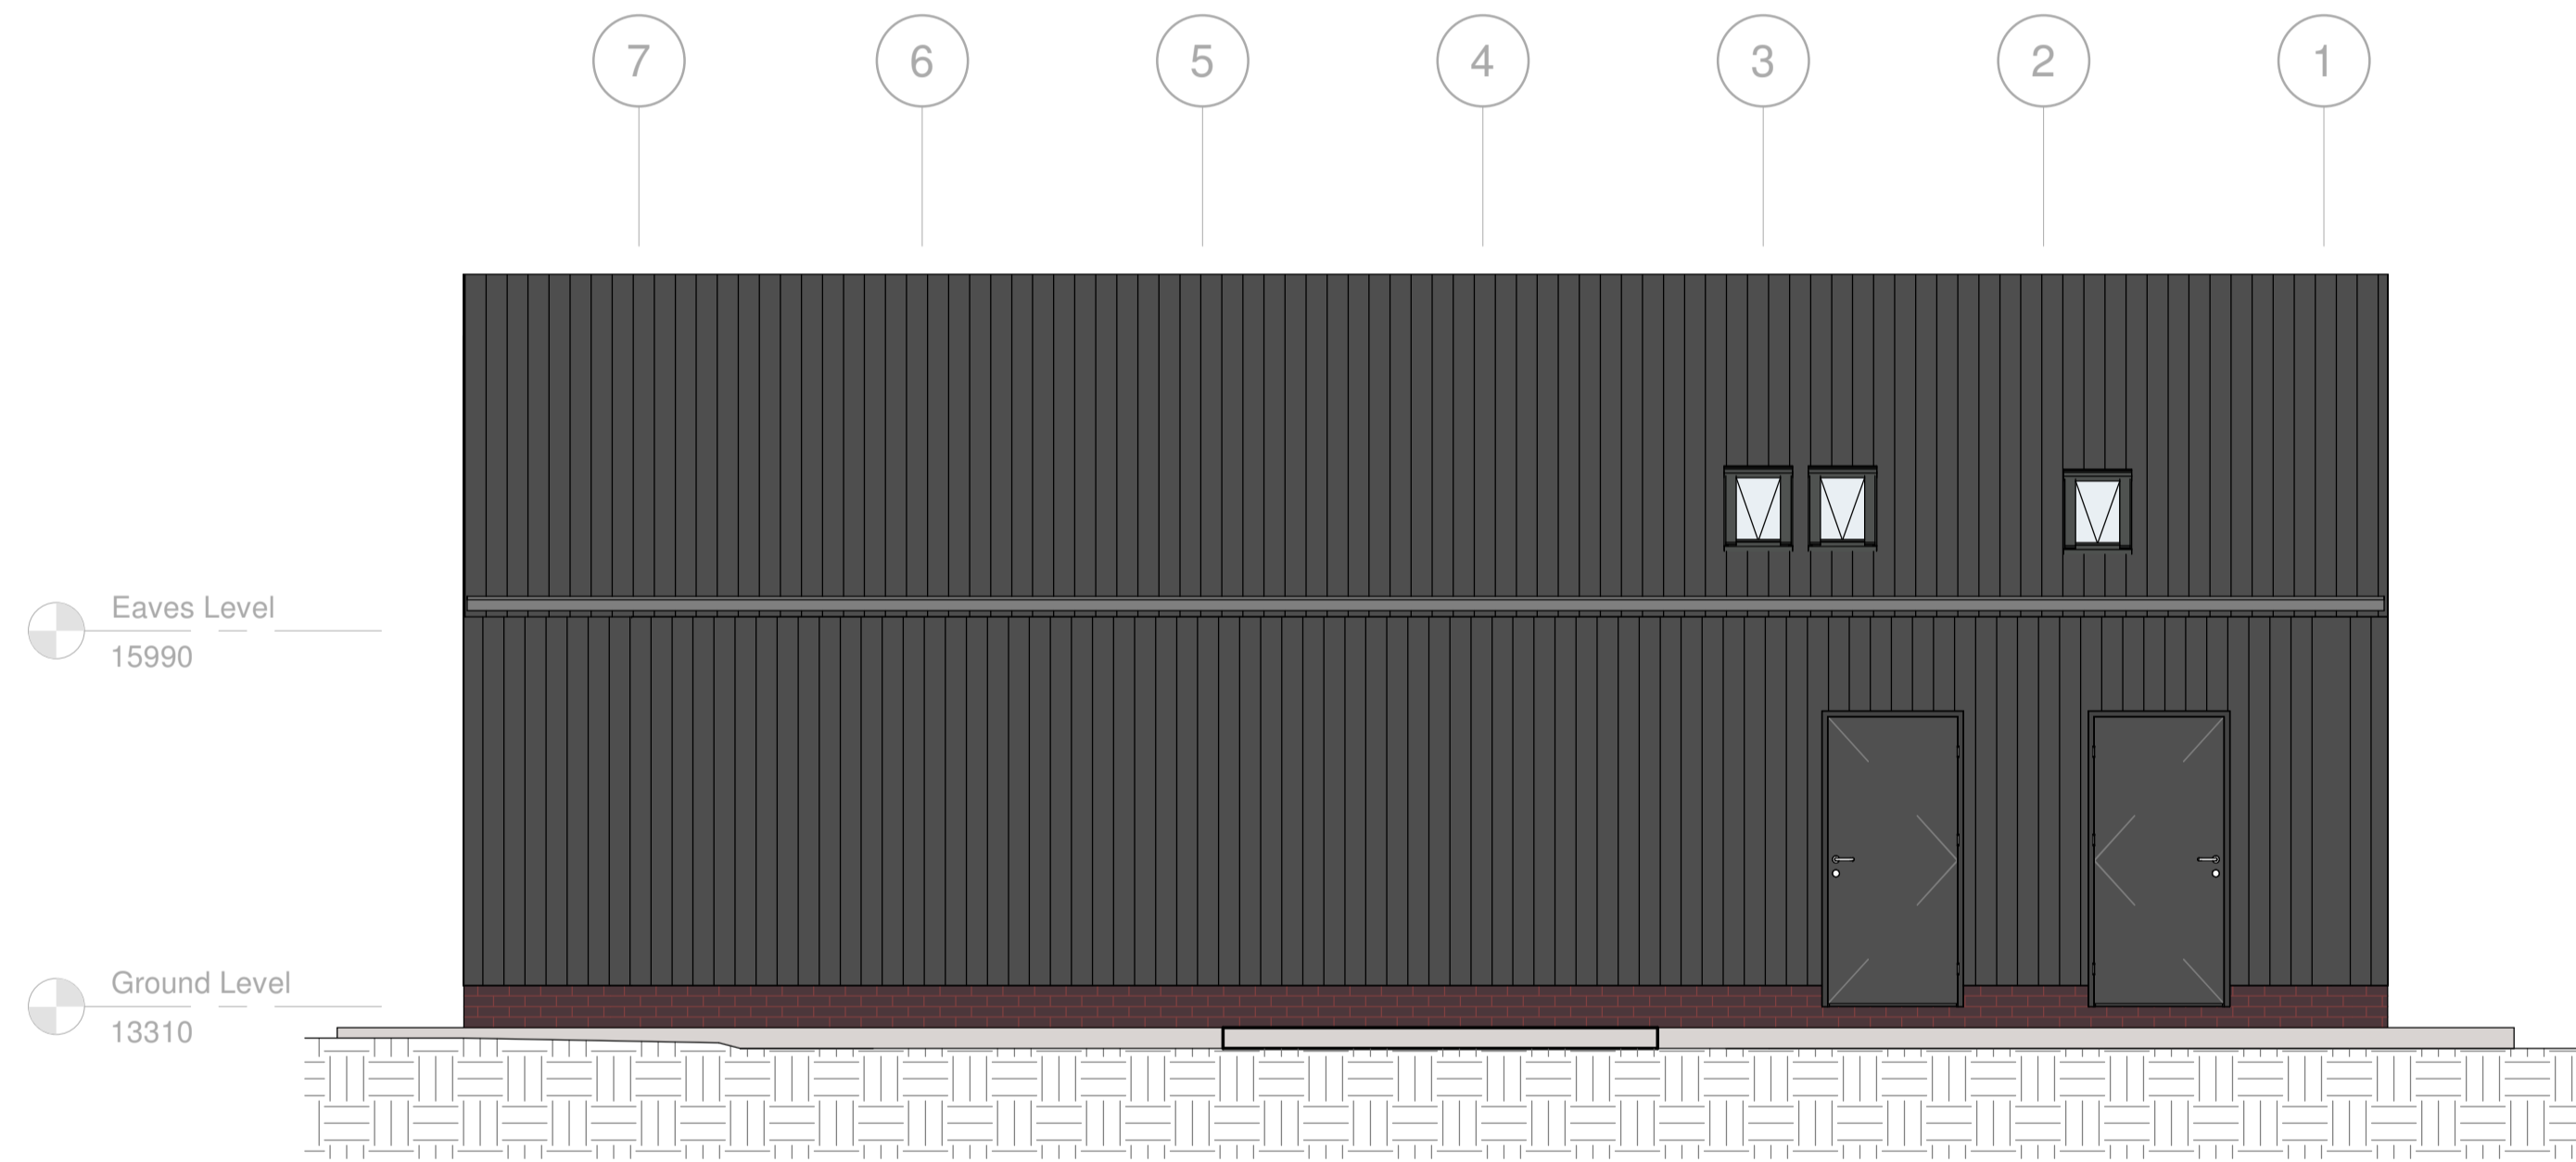


3 GA\_Elevation\_03  
1:50

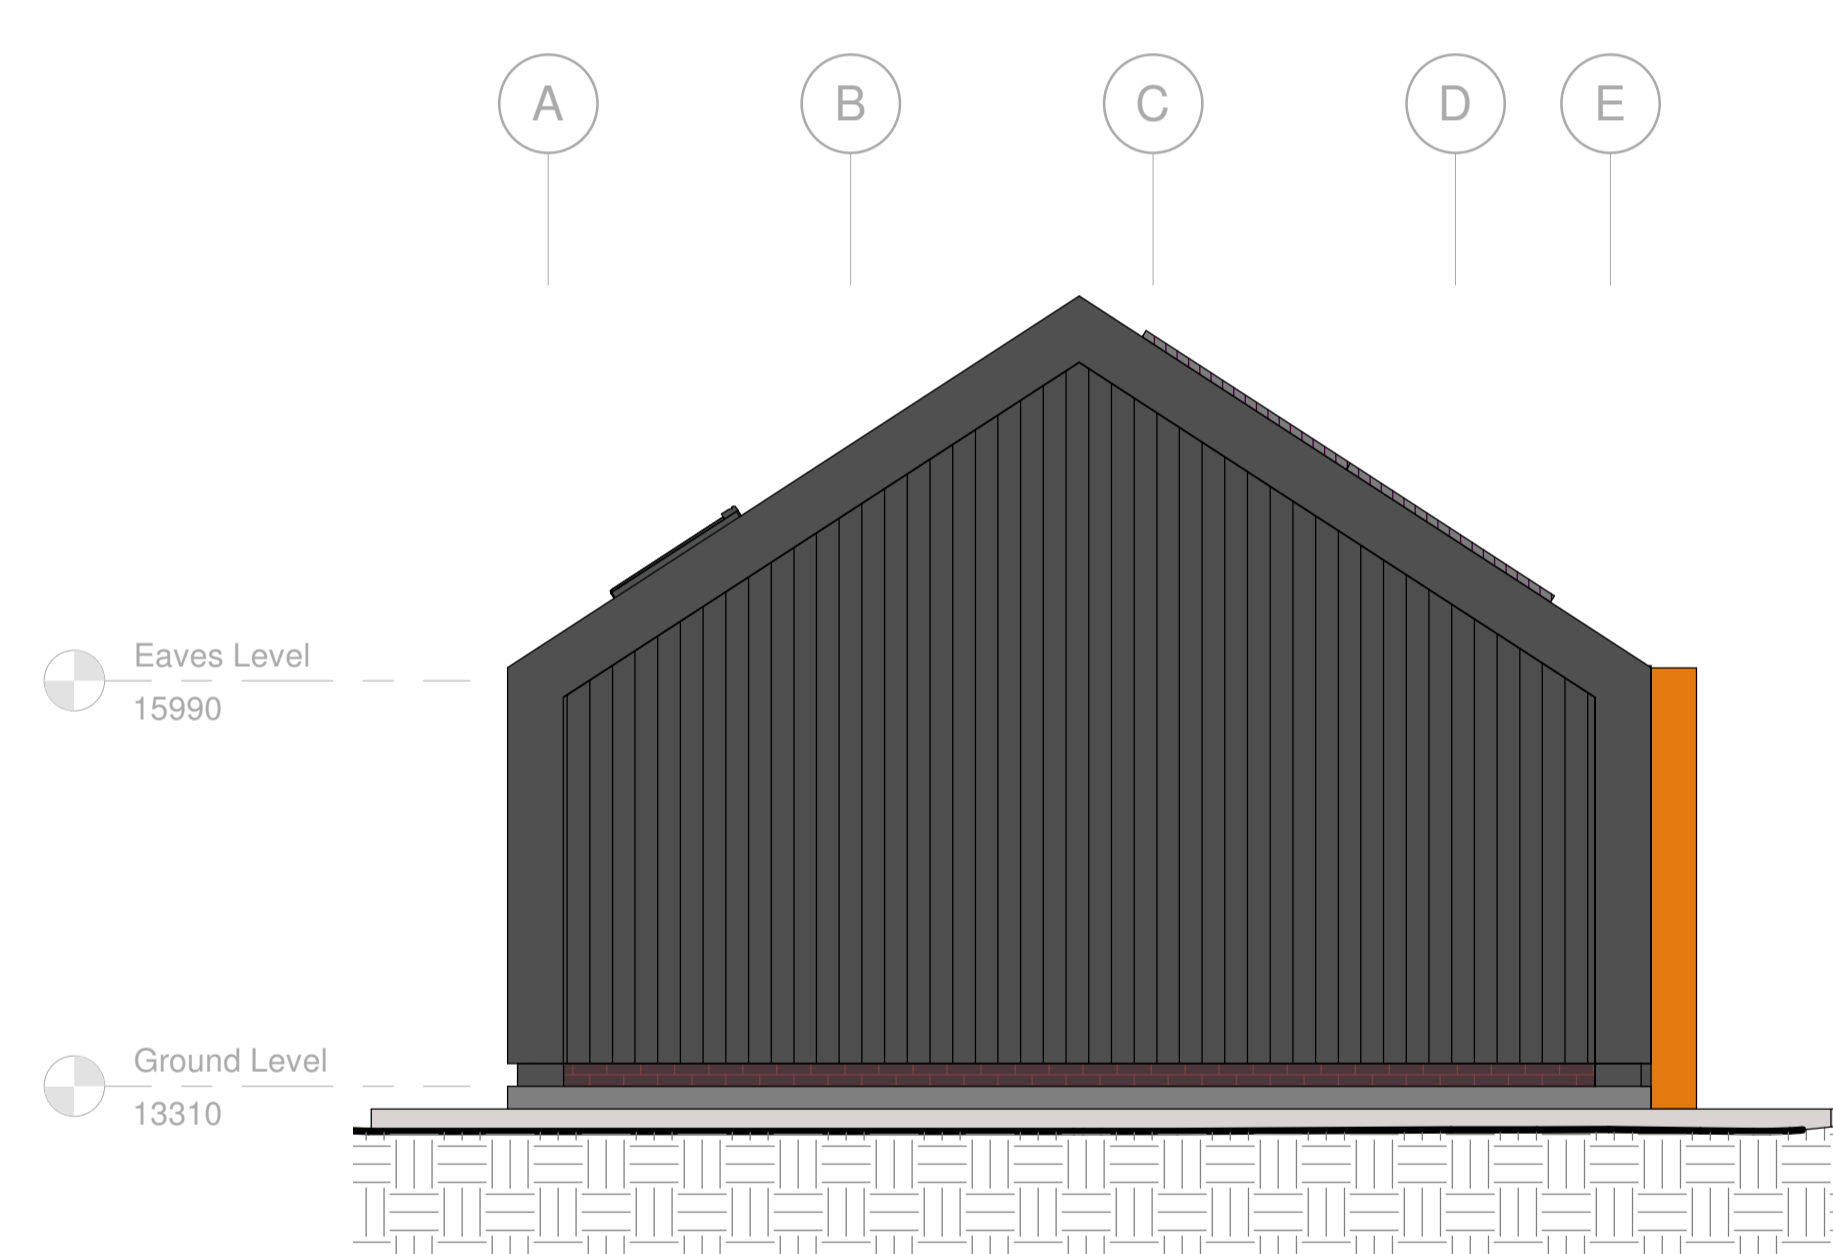

5 GA\_Elevation\_04  
1:50

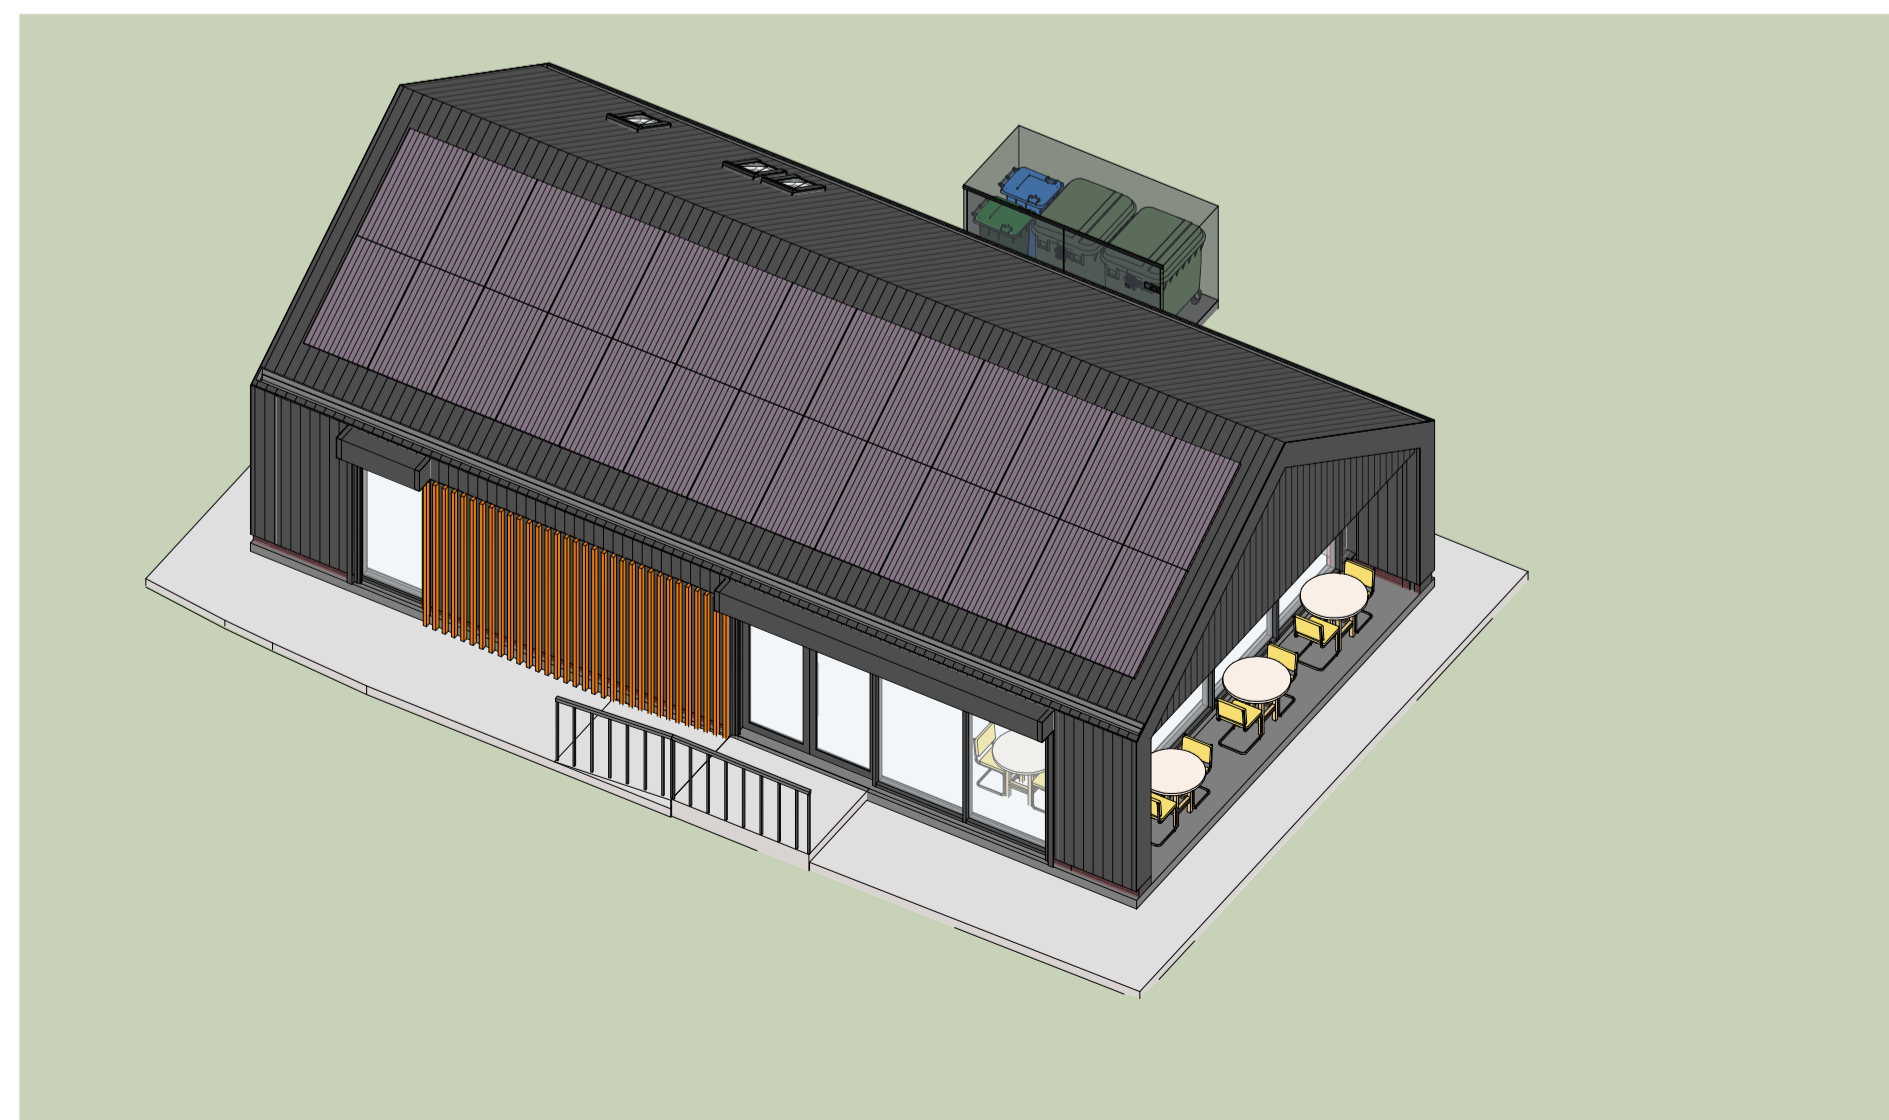

6 3D\_View\_01

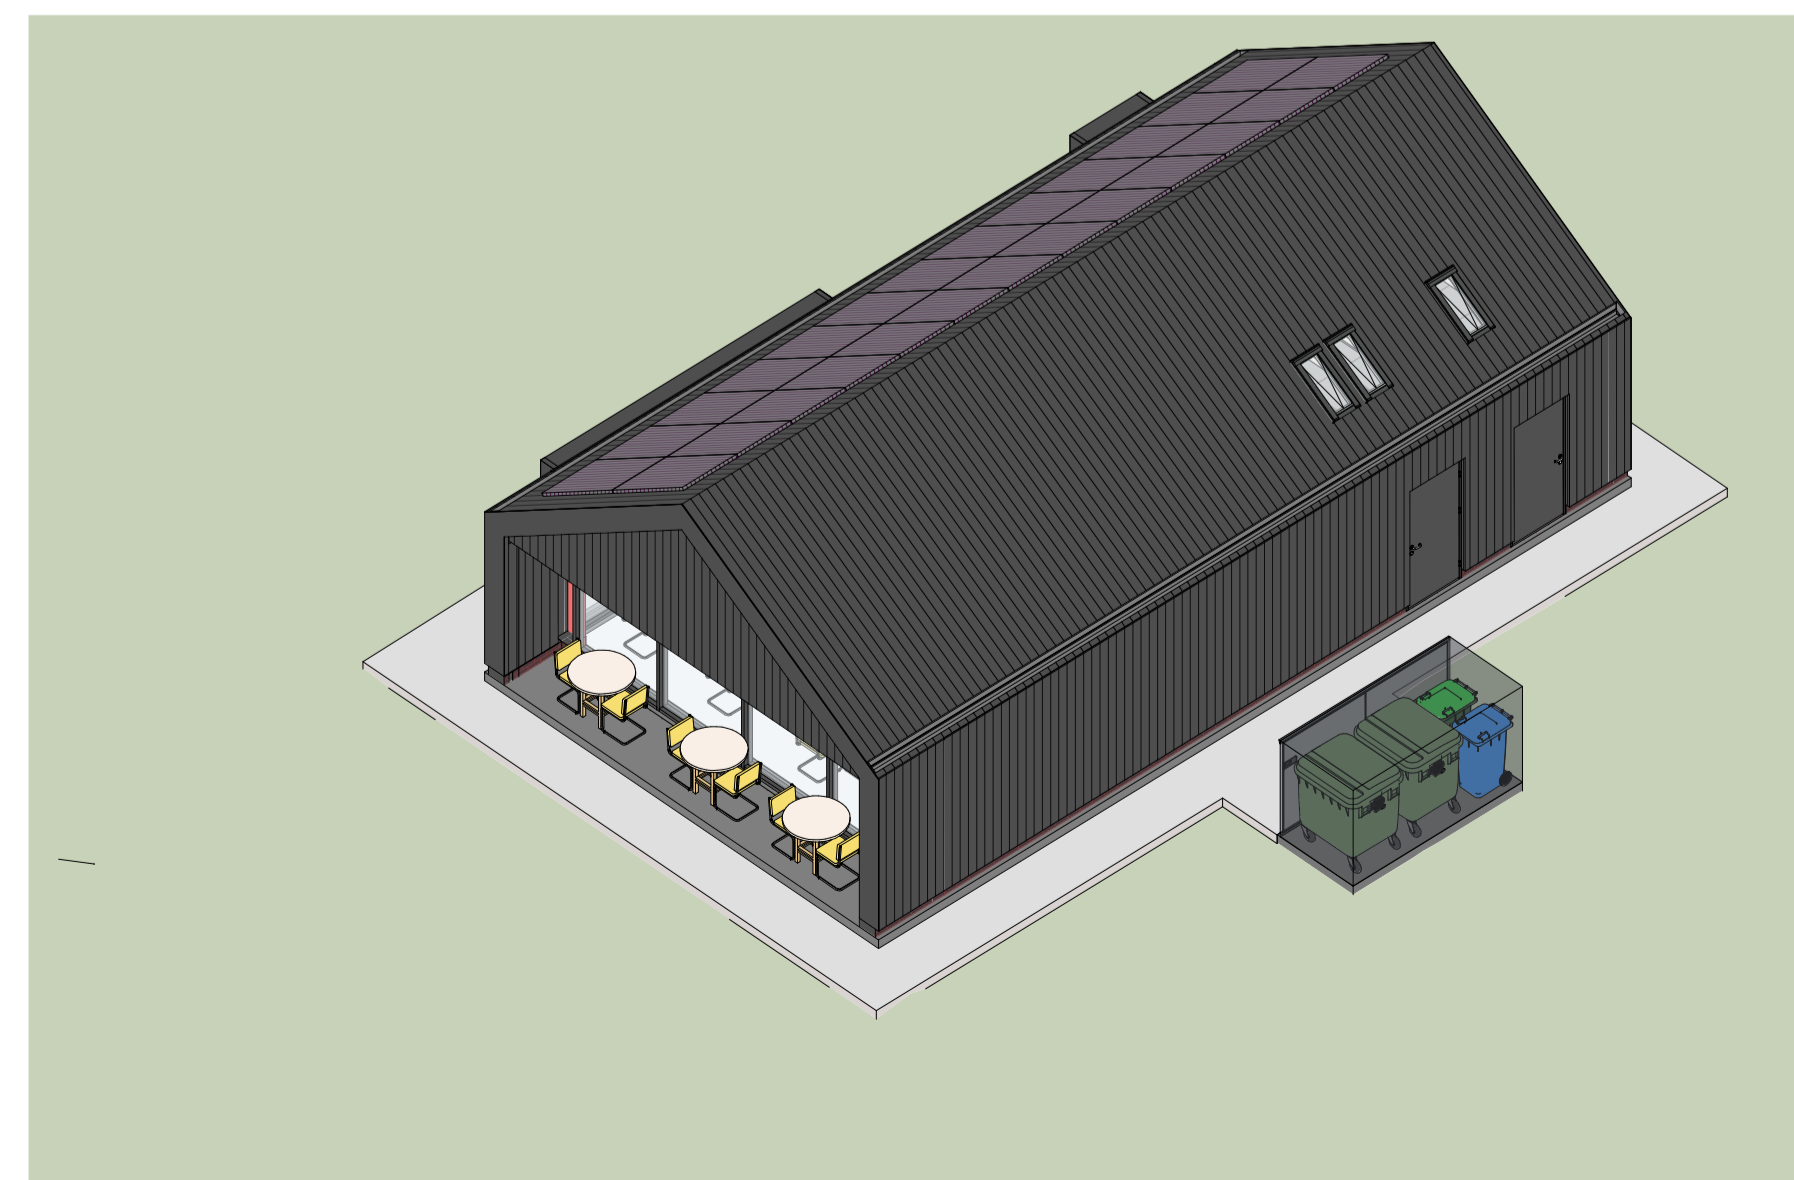

7 3D\_View\_02

P1	Issued for Planning	DT	11.10.24
Rev	Description	By	Date
<b>Cassidy+Ashton</b> www.cassidyashton.co.uk			
<b>Architecture + Building Surveying + Town Planning</b>			
7 East Cliff, Preston, Lancashire, PR1 3JE		T: 01772 258 356	
10 Hunters Walk, Canal Street, Chester, CH1 4EB		T: 01244 402 900	
St Andrews Business Centre, Mold, Flintshire, CH7 1XB		T: 01352 706 244	
Client			
<b>Halton CBC</b>			
Project			
<b>Pickerings Pasture Visitor Centre</b>			
Drawing Title			
<b>GA Elevations Proposed</b>			
Drawn by	SD	Checked by	DT
Submittal	Scale @ A1	Date	09/19/23
As indicated		As indicated	
<b>11028</b>	<b>PPC-CAA-XX-XX-DR-A-2002</b>	<b>P1</b>	
C-A JOB NO.	PROJECT - ORIGINATOR - VOL. - LEVEL - TYPE - ROLE - NUMBER	REV.	