


Proposed : scale 1:20

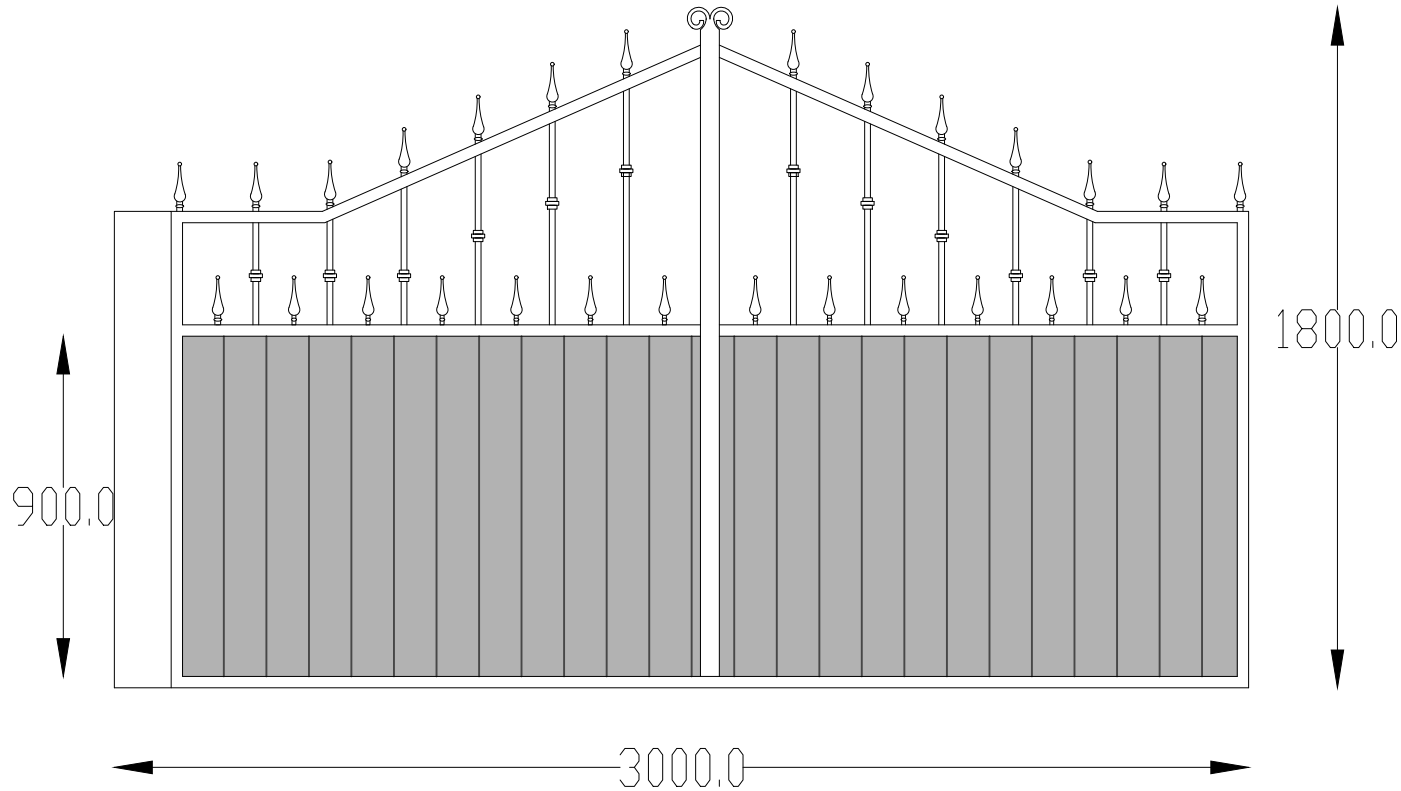


Rev.	Date.	Details

Client:	A. Mckenna
Project:	Smithy House, Halebank Road, Widnes, WAB 8NH
Drawing Title:	Gate Elevations

FISHER GERMAN

Fisher German LLP. The Estates Office
 Norman Court, Ashby de la Zouch
 Leicestershire. LE65 2UZ
 Tel: 01530 412821
 E-mail: ashby@fishergerman.co.uk

Scale Bar	1:20	North	
------------------	------	--------------	--

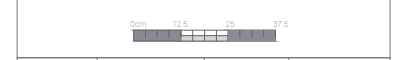

First Issued:	13.11.2024	Revision Checked:	18.11.2024
Drawn:	KT	Checked:	NB
Project Ref :	143953	Paper Size:	A4
Drawing Ref:	PE01	Rev:	-

THIS DRAWING IS PROTECTED BY COPYRIGHT. IT MAY NOT BE REPRODUCED IN ANY FORM OR BY ANY MEANS FOR ANY PURPOSE WITHOUT WRITTEN PERMISSION OF FISHER GERMAN LLP CHARTERED SURVEYORS.

FISHER GERMAN LLP IS A LIMITED LIABILITY PARTNERSHIP. REGISTERED IN ENGLAND AND WALES. REGISTERED NUMBER: 00317554. REPRODUCED USING ORDNANCE SURVEY DATA. CROWN COPYRIGHT. ALL RIGHTS RESERVED. LICENCE NUMBER: 100005237