


General Notes
 Do not scale this drawing.
 All dimensions to be checked on site by Contractor.
 Final positions of all equipment to be agreed on Site.
 Any discrepancies between dimensions checked on site by the Contractor to be reported to the Architect, Structural Engineer or Project Manager immediately.
 This drawing is to be read in conjunction with all the relevant Structural Engineers drawings, structural calculations and recommendations.
 This drawing is to be read in conjunction with all the relevant Mechanical and Electrical drawings.

By Department Legend

- Circulation
- Sanitary
- Storage
- Community
- Staff Areas

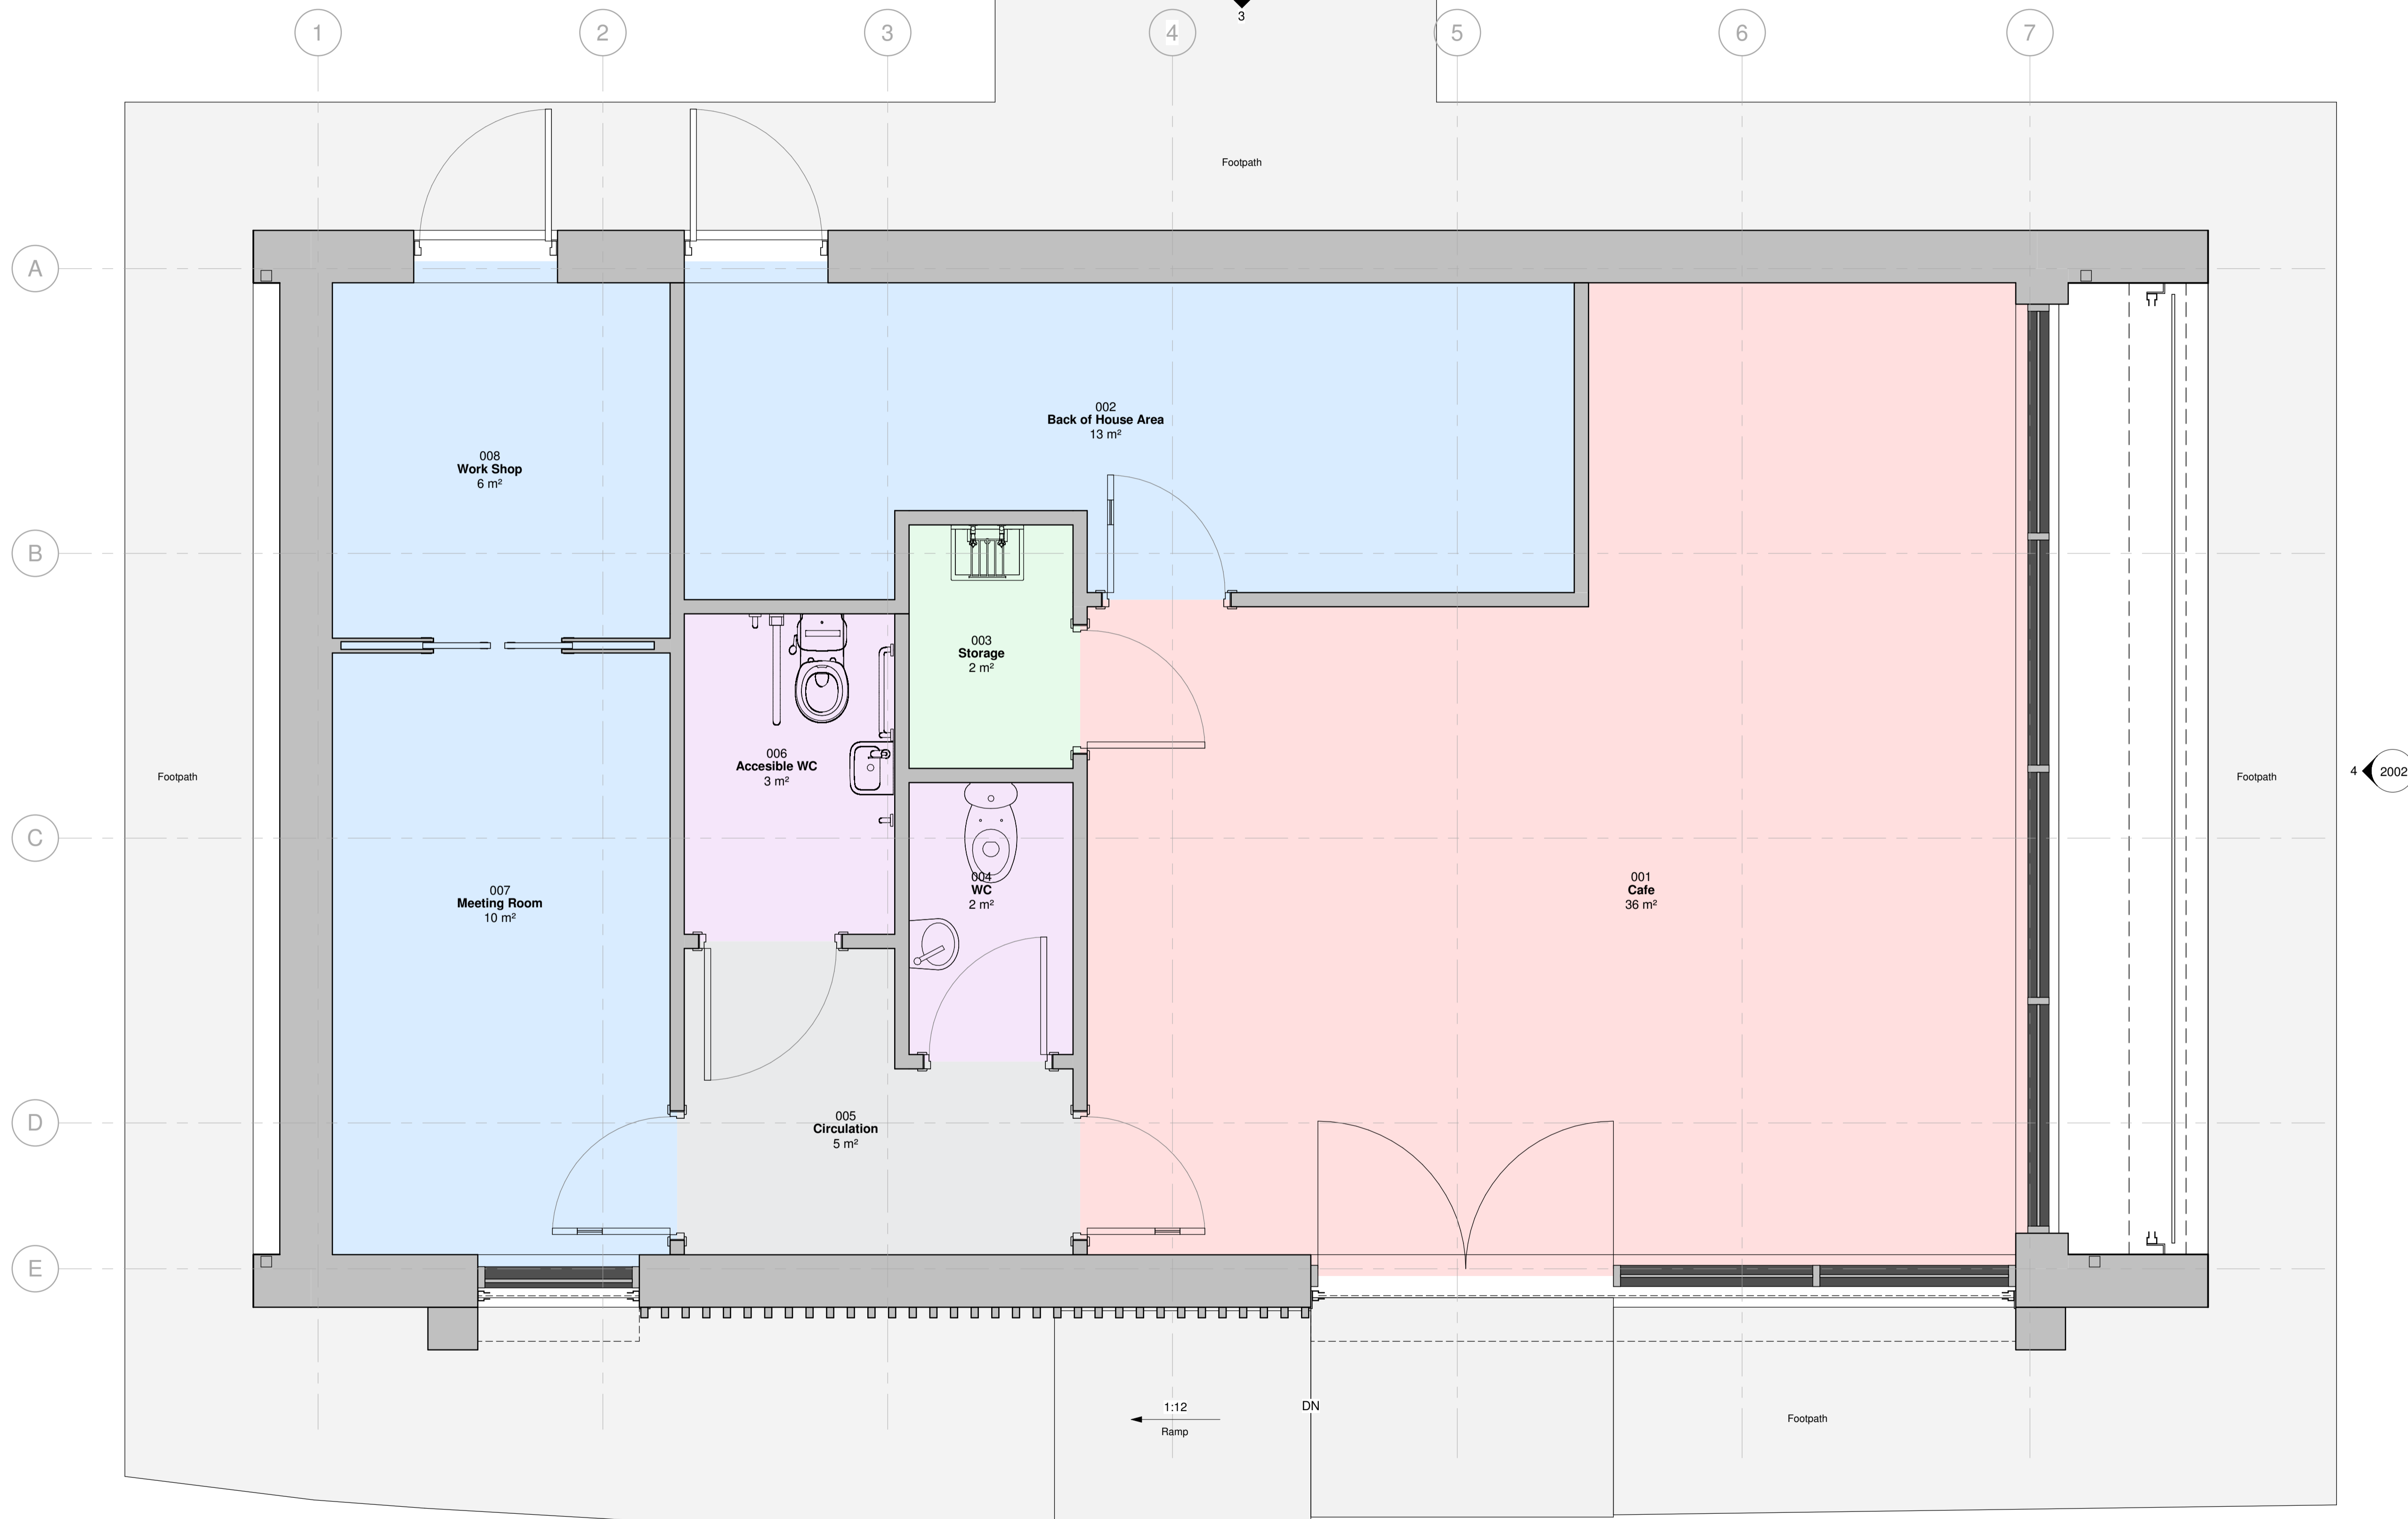

1 GA_Plan_Ground_Floor
 1:25

P1 Issued for Planning	DT 11.10.24	
Rev Description	By	Date
Cassidy+Ashton www.cassidyashton.co.uk		
Architecture + Building Surveying + Town Planning		
7 East Cliff, Preston, Lancashire, PR1 3JE		T: 01772 258 356
10 Hunters Walk, Canal Street, Chester, CH1 4EB		T: 01244 402 900
St Andrews Business Centre, Mold, Flintshire, CH7 1XB		T: 01352 706 244
Client		
Halton CBC		
Project		
Pickerings Pasture Visitor Centre		
Drawing Title		
GA_Plan_Ground_Proposed		
Drawn by	SD	Checked by DT Date 12/20/16
Submittal	D2	Scale @ A1 1:25
11028	PPC-CAA-XX-XX-DR-A-2000	P1
C-A JOB NO.	PROJECT - ORIGINATOR - VOL. - LEVEL - TYPE - ROLE - NUMBER	REV.